


PLANO DE ESTACIONAMIENTO Y ATRAQUE DE AERONAVES/  
AIRCRAFT PARKING/DOCKING CHART

TEHUACAN, PUE  
AEROPUERTO NACIONAL  
NATIONAL AIRPORT

ELEV AD 1691 M

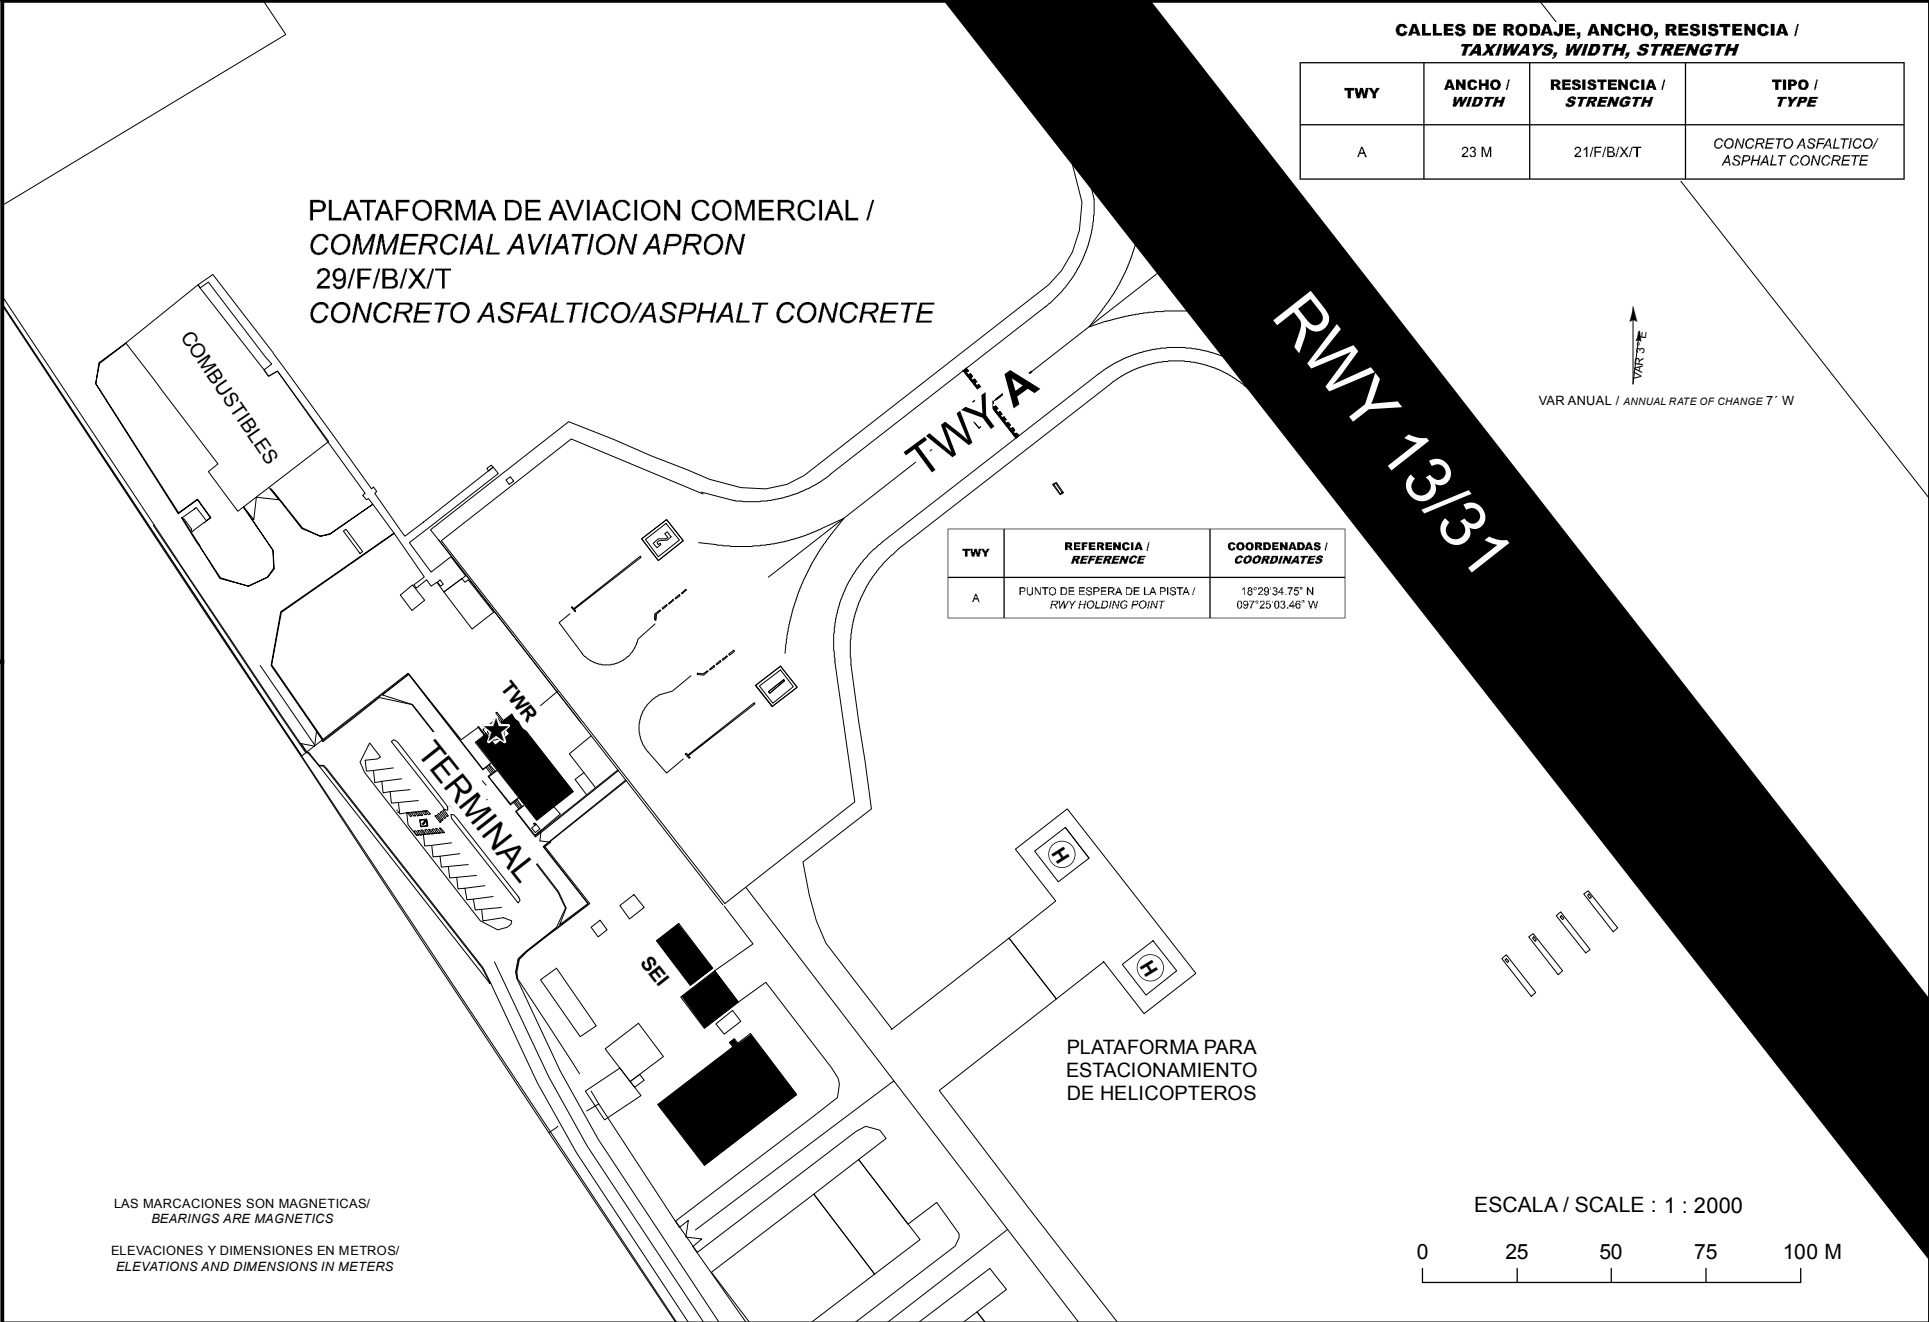

CALLES DE RODAJE, ANCHO, RESISTENCIA /  
TAXIWAYS, WIDTH, STRENGTH

| TWY | ANCHO /<br>WIDTH | RESISTENCIA /<br>STRENGTH | TIPO /<br>TYPE                          |
|-----|------------------|---------------------------|-----------------------------------------|
| A   | 23 M             | 21/F/B/X/T                | CONCRETO ASFALTICO/<br>ASPHALT CONCRETE |



VAR ANUAL / ANNUAL RATE OF CHANGE 7° W

| TWY | REFERENCIA /<br>REFERENCE                          | COORDENADAS /<br>COORDINATES      |
|-----|----------------------------------------------------|-----------------------------------|
| A   | PUNTO DE ESPERA DE LA PISTA /<br>RWY HOLDING POINT | 18°29'34.75" N<br>097°25'03.46" W |

**COORDENADAS INS DE PUESTOS DE ESTACIONAMIENTO DE AERONAVES AVIACION COMERCIAL /**  
***COORDINATES INS, FOR AIRCRAFT STANDS, COMMERCIAL AVIATION***

| PSN | LAT (N)        | LONG (W)        |
|-----|----------------|-----------------|
| 1   | 18° 29' 31.84" | 097° 25' 06.20" |
| 2   | 18° 29' 33.09" | 097° 25' 07.18" |